



PROJECT NO. 91126746	
PROJECT TYPE	
DRAWINGS/SPECIFICATIONS BY:	
<input type="checkbox"/> WALGREENS' CONSULTANT	
<input checked="" type="checkbox"/> LANDLORD'S CONSULTANT	
ALL CONSTRUCTION WORK, UNLESS NOTED OTHERWISE, BY:	
<input type="checkbox"/> WALGREENS' CONTRACTOR	
<input checked="" type="checkbox"/> LANDLORD'S CONTRACTOR (TURNKEY CONSTRUCTION)	
STORE	BUILDING
NEW <input checked="" type="checkbox"/>	NEW <input checked="" type="checkbox"/>
REMODELING <input type="checkbox"/>	EXISTING <input type="checkbox"/>
RELOCATION <input type="checkbox"/>	NEW SHELL ONLY <input type="checkbox"/>
OTHERS <input type="checkbox"/>	

<p>NLD HOLDINGS HUDSON, LLC. 50 S. 6TH ST. SUITE 1480 MINNEAPOLIS, MN 55402</p>				
<p><i>Walgreens</i> Facilities Planning And Design 106 Wilmet Rd., Deerfield, IL 60015 Tel (847) 940-2500</p>				
3	7/28/11 SD ISSUE FOR CONSTRUCTION			
2	6/22/11 SD ISSUE FOR PERMIT & WAG CHECKSET			
1	6/13/11 SD ISSUE FOR CLIENT REVIEW			
NO.	DATE	BY	DESCRIPTION	CONST


REVISIONS				
CERTIFICATION AND SEAL				
STORE NUMBER 15121				
PROJECT NAME WALGREENS 141 CARMICHAEL ROAD HUDSON, WI				
DRAWING TITLE CANOPY FRAMING PLAN				
CADD PLOT:	SCALE:	DRAWING NO.		
VOID PLOT:	DRAWN BY:	S1.5		
SUPERSEDES PLAN DATED:	DATE:	4/8/11		
	REVIEWED BY:			
		OF DWGS.		

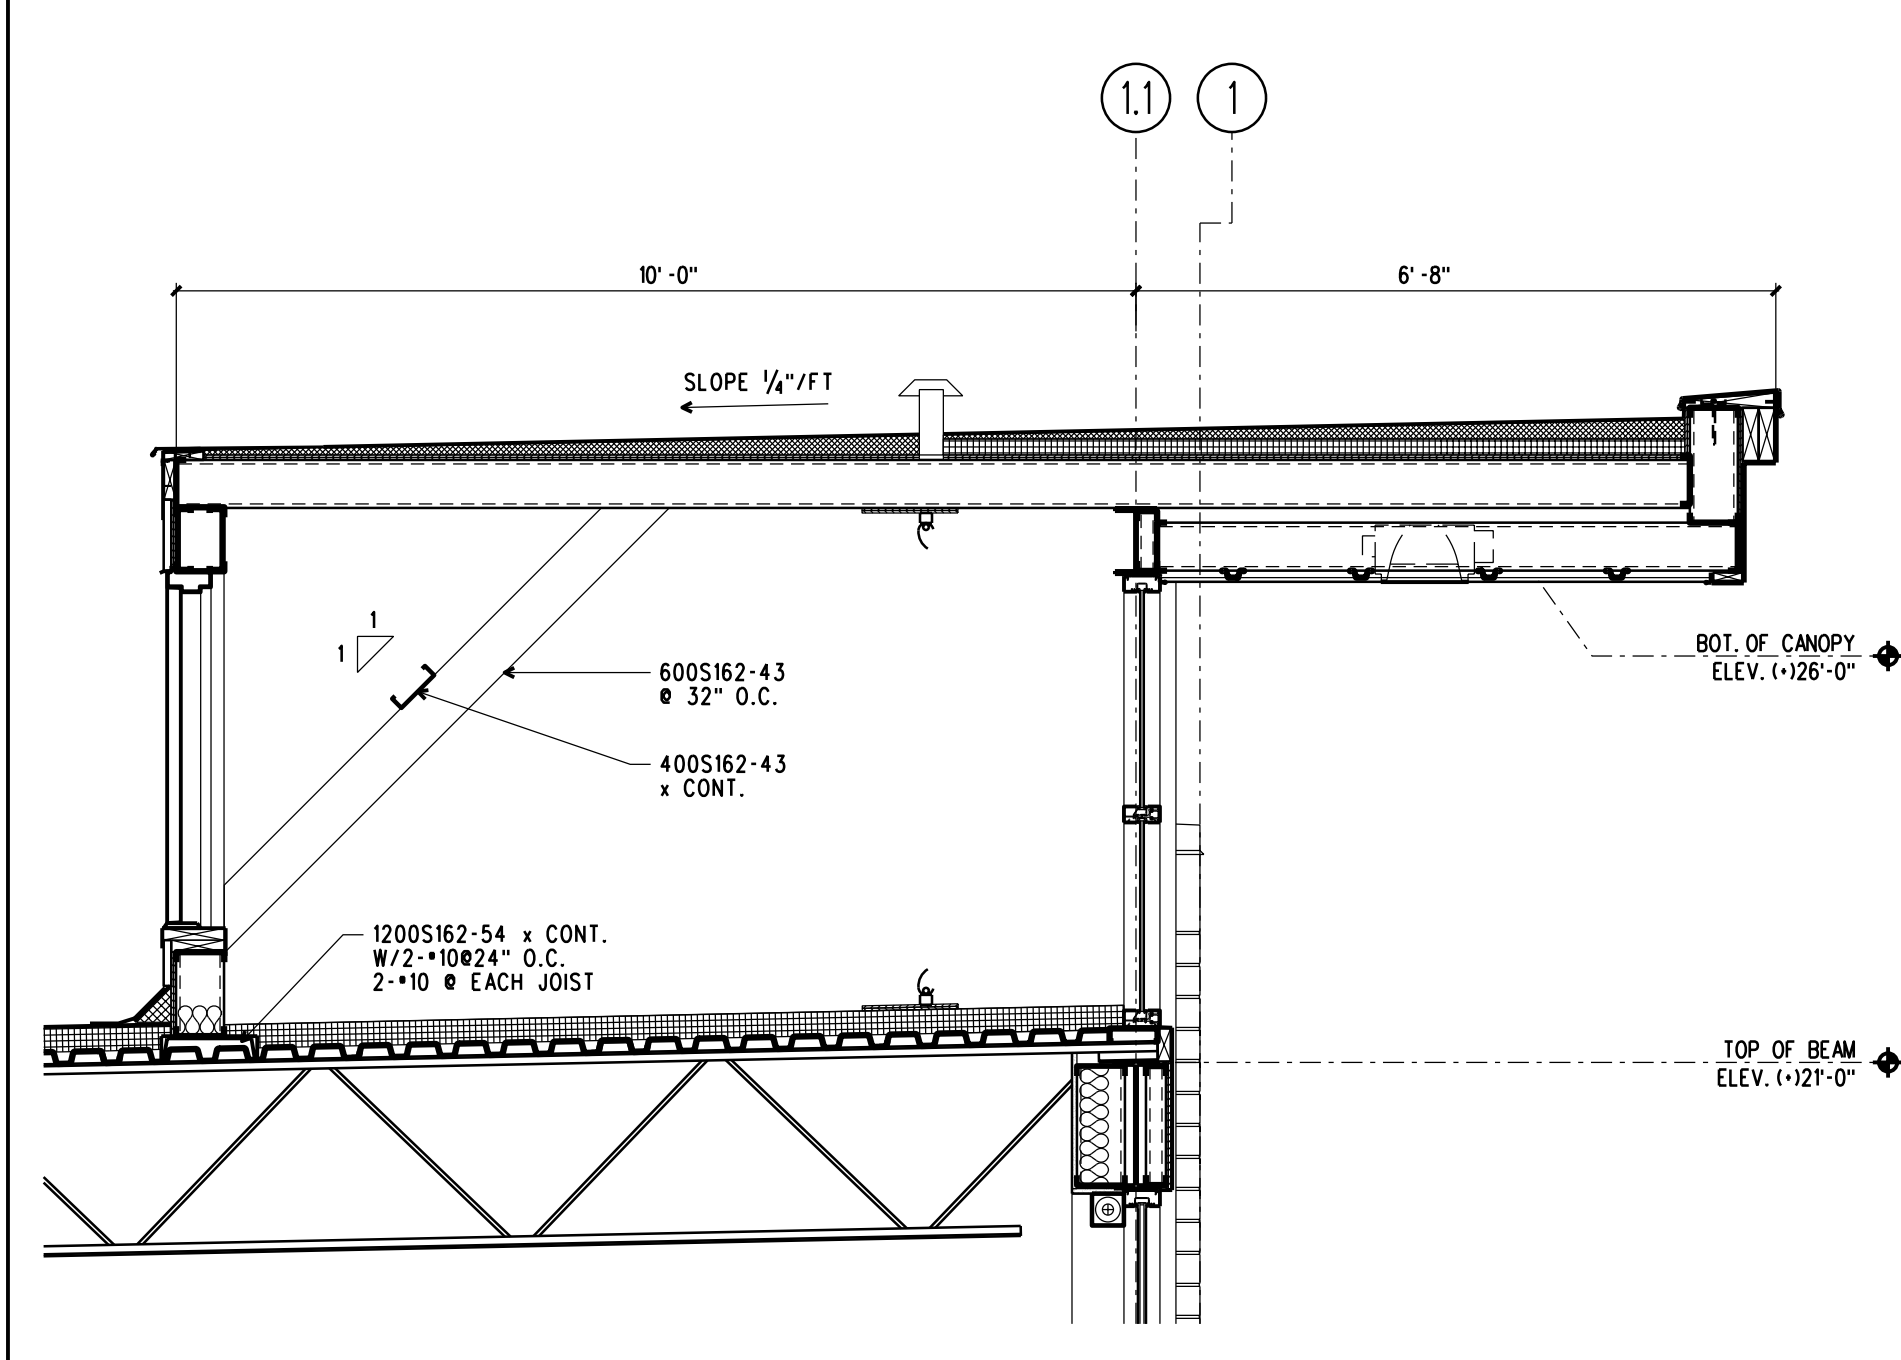


J-11 CANOPY SECTION
 SCALE: 1/2" = 1'-0"

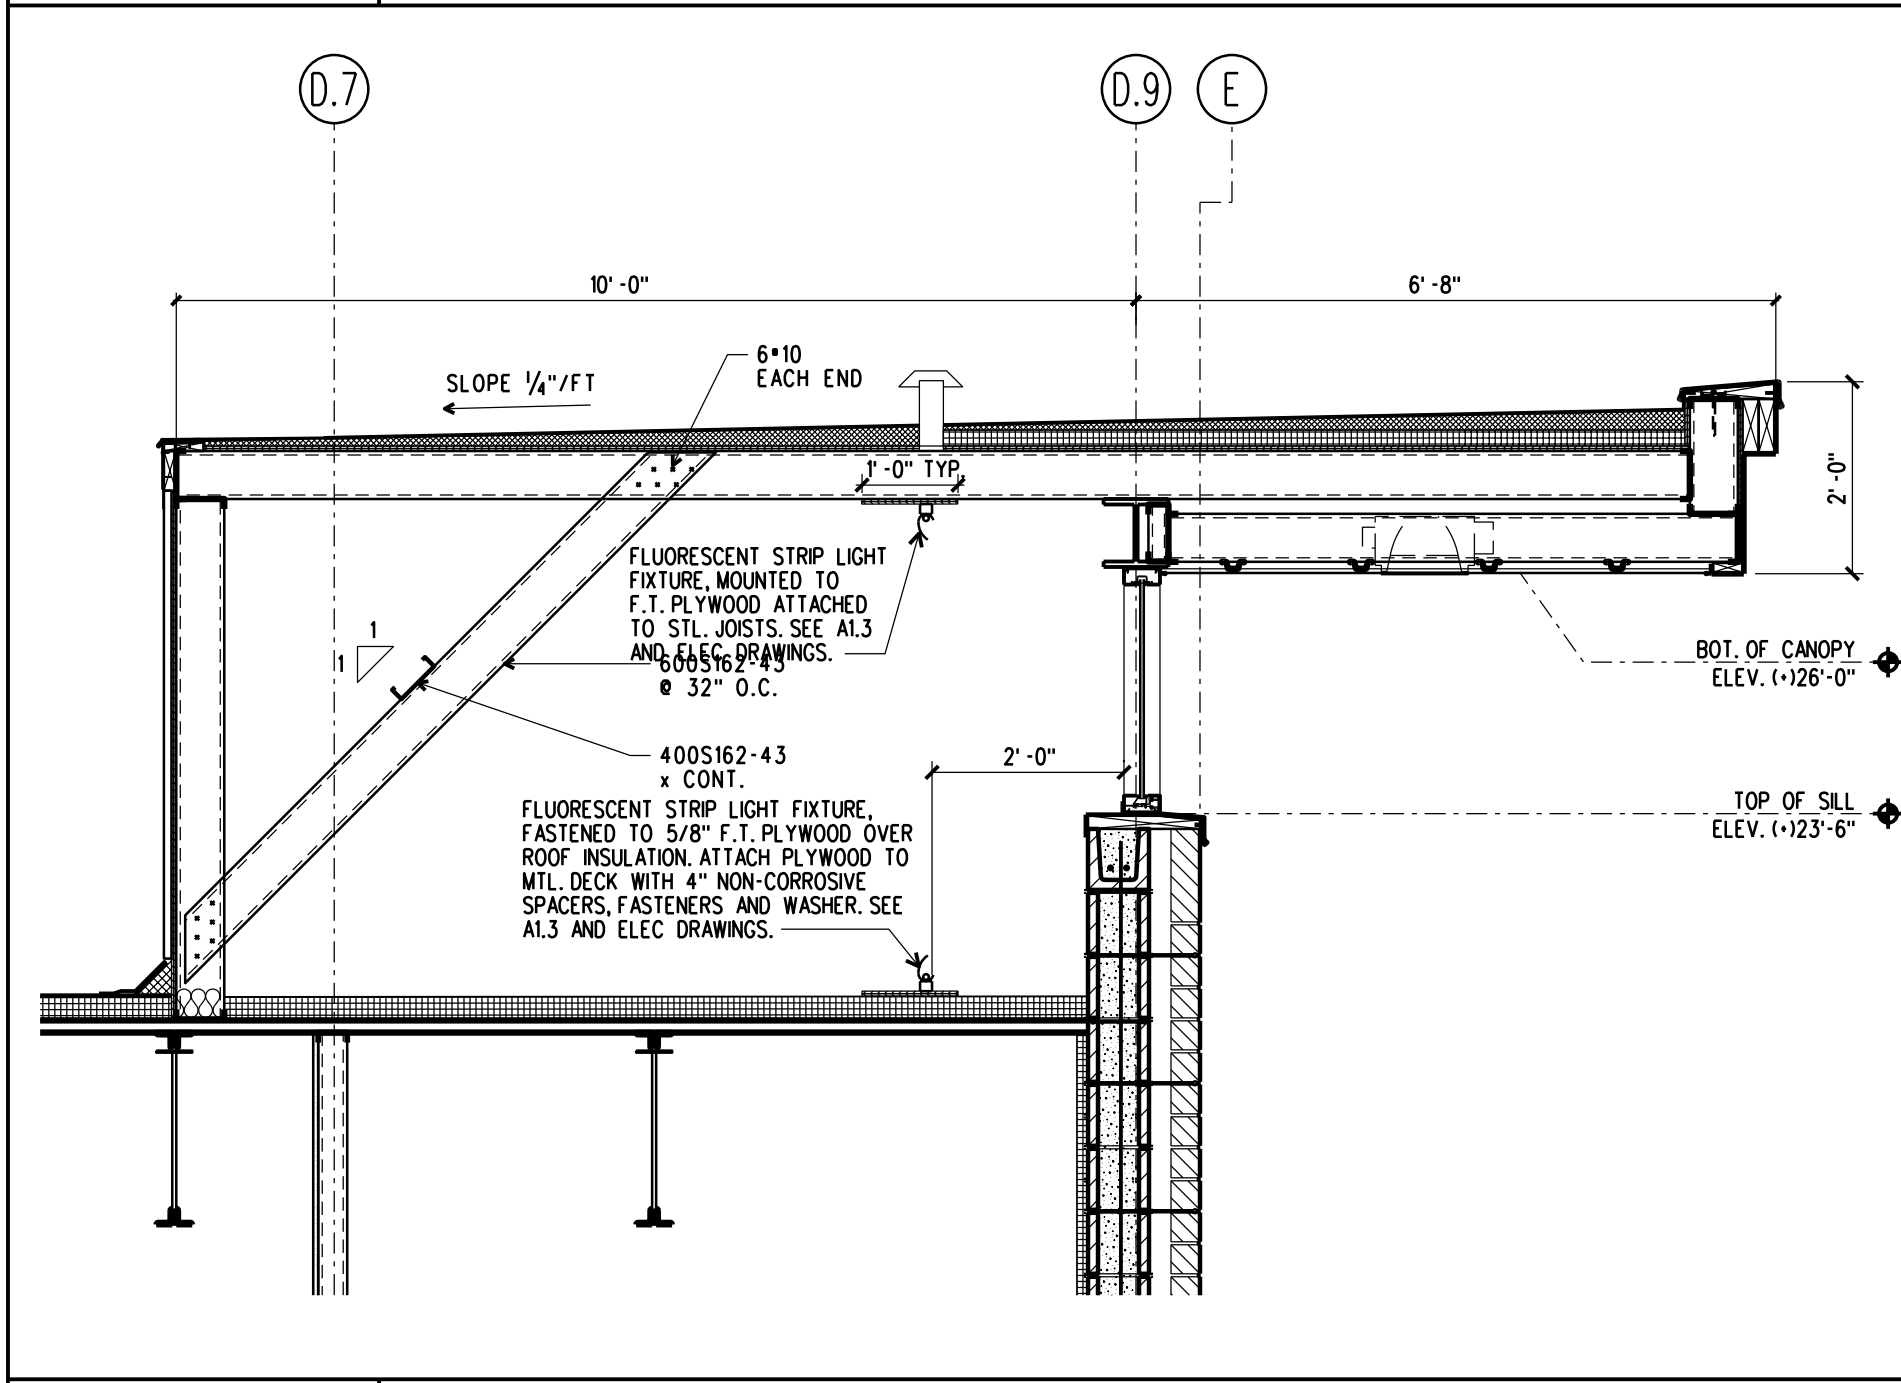


E-11 CANOPY SECTION
 SCALE: 1/2" = 1'-0"

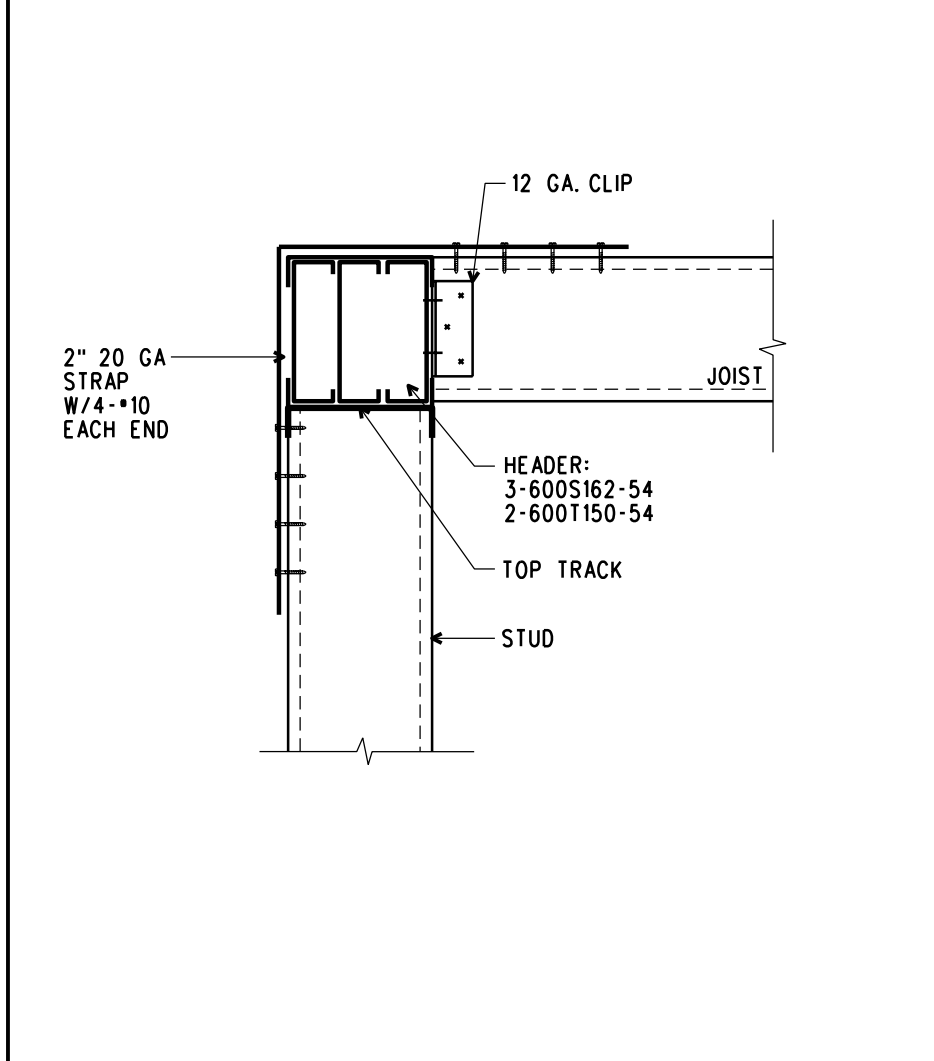


A-11 SECTION AT HEADER
 SCALE: 1-1/2" = 1'-0"

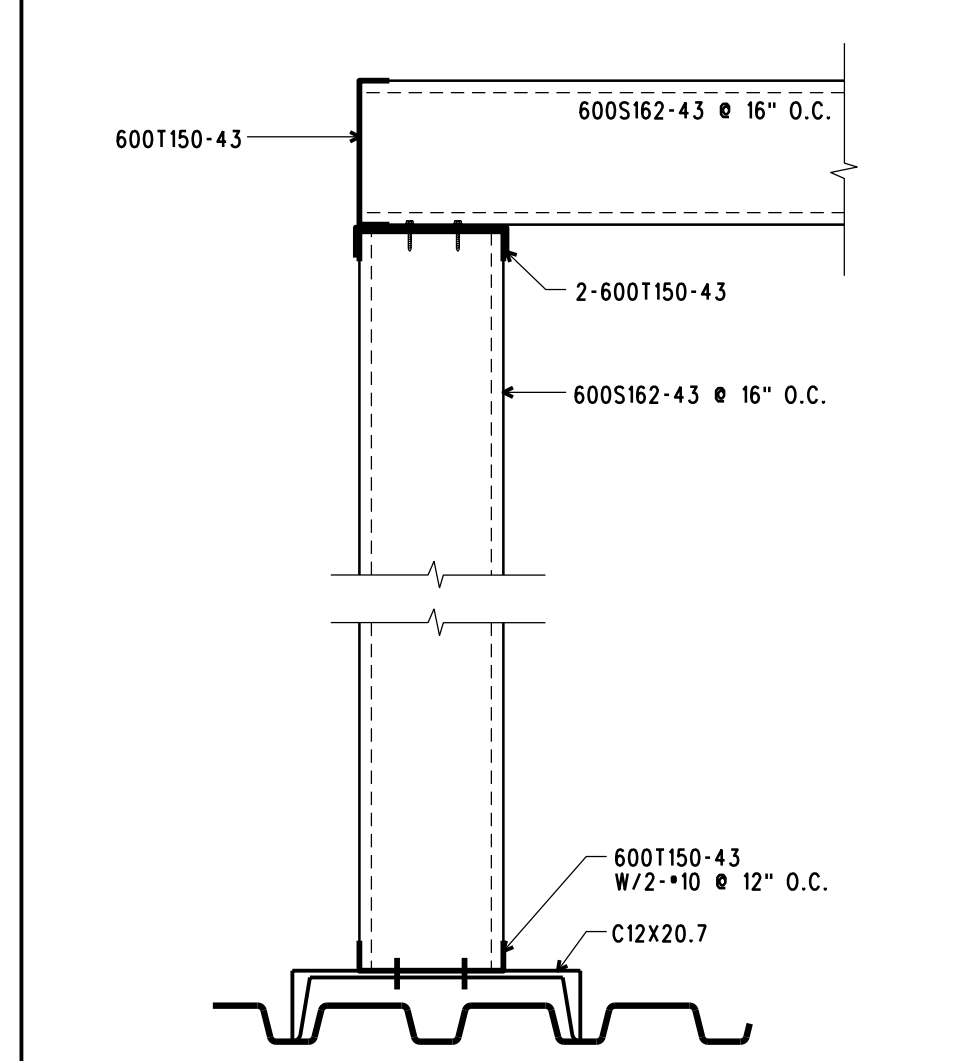

A-13 SECTION AT REAR CANOPY WALL
 SCALE: 1-1/2" = 1'-0"

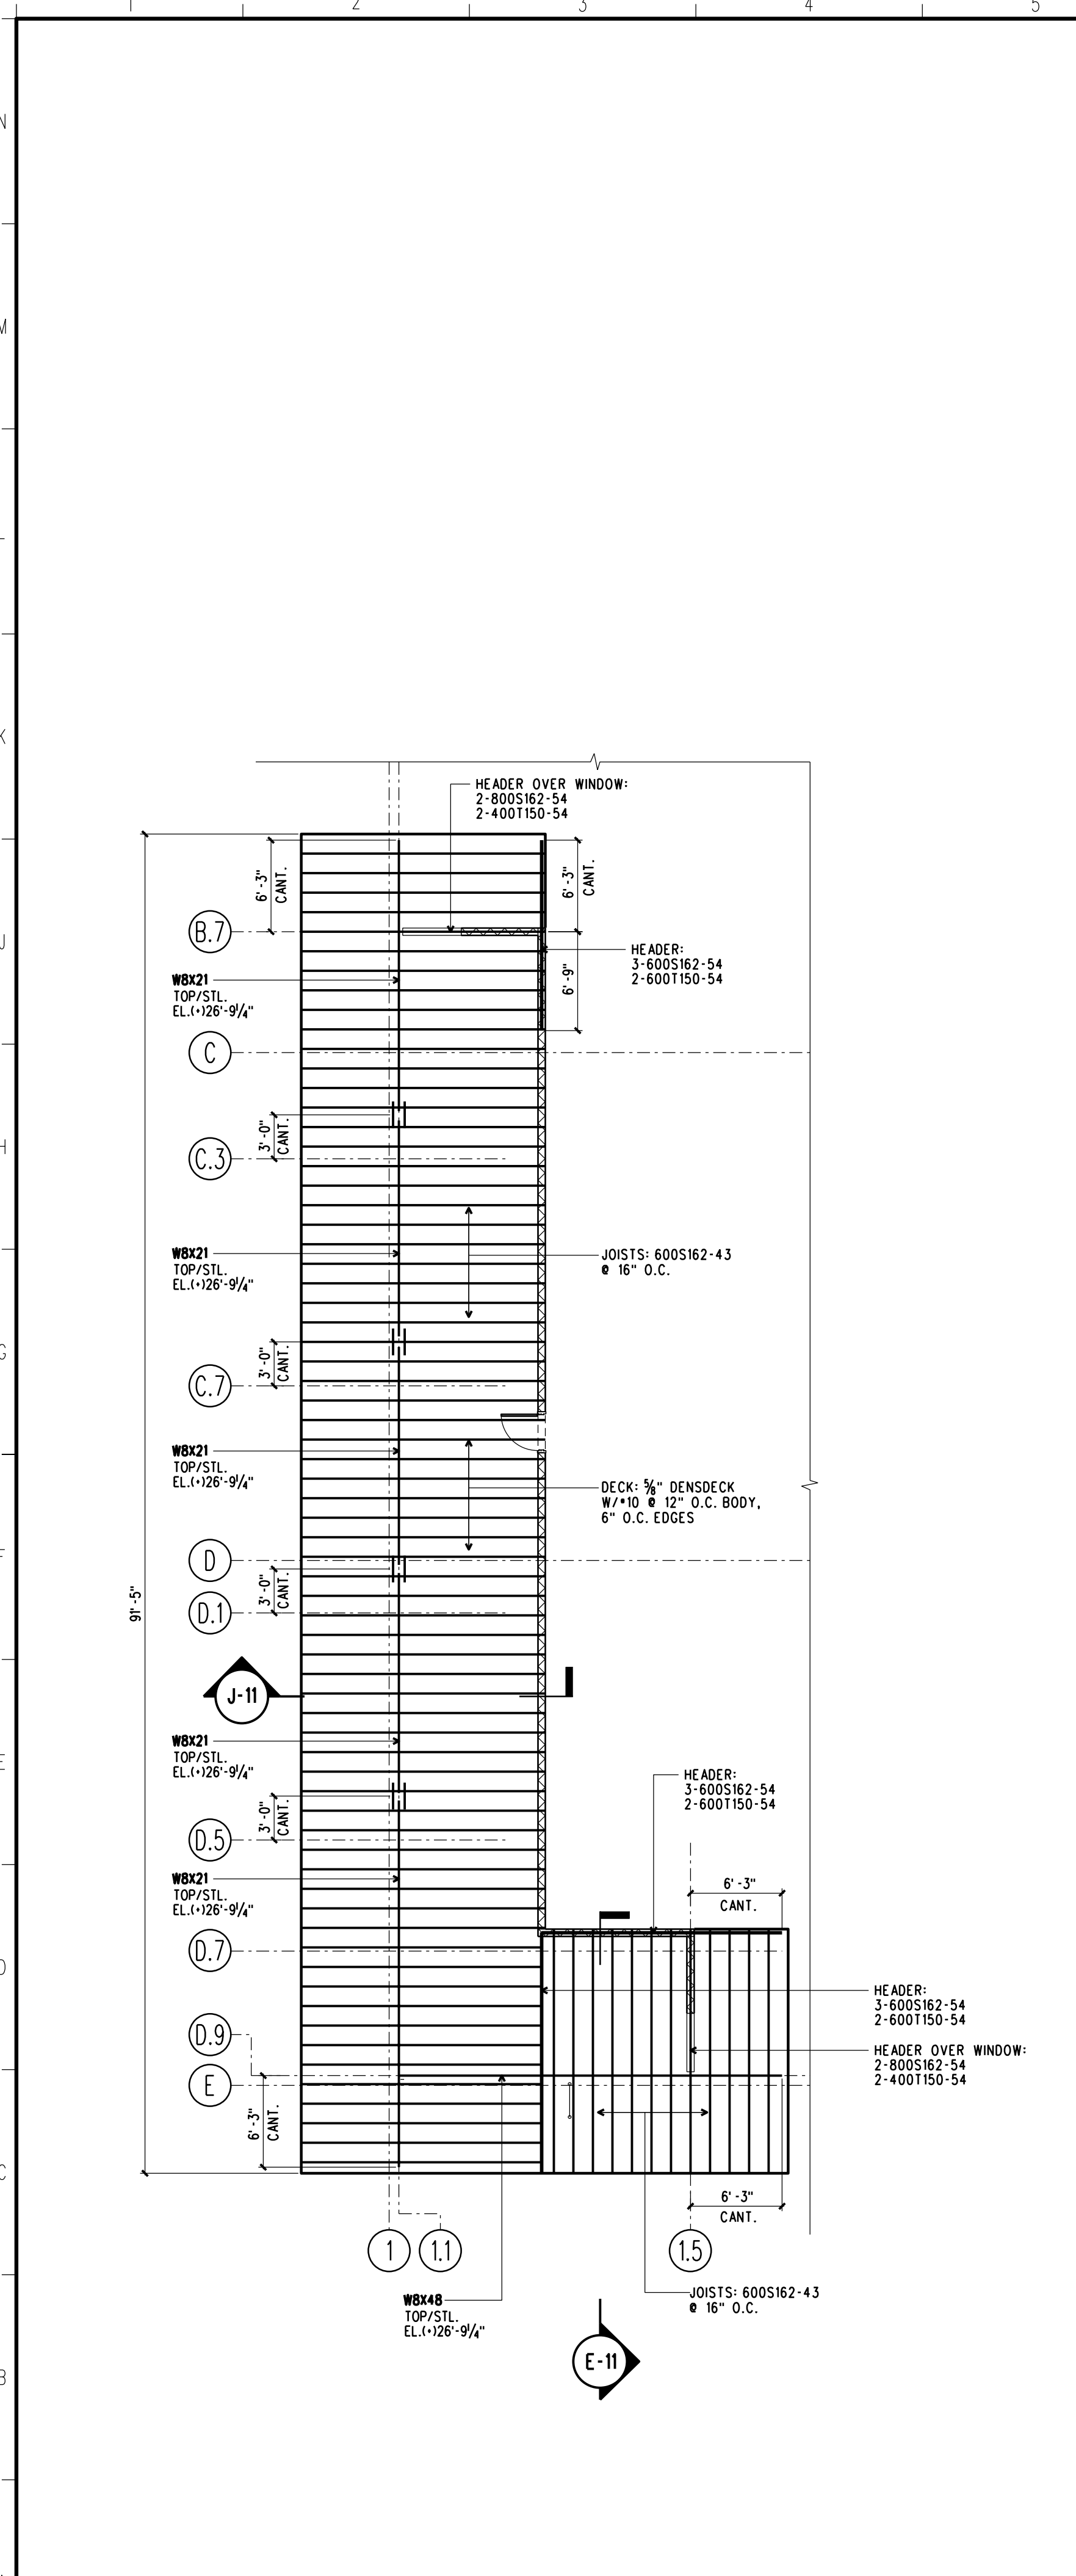

A-1 UPPER CANOPY FRAMING PLAN
 SCALE: 1/8" = 1'-0"

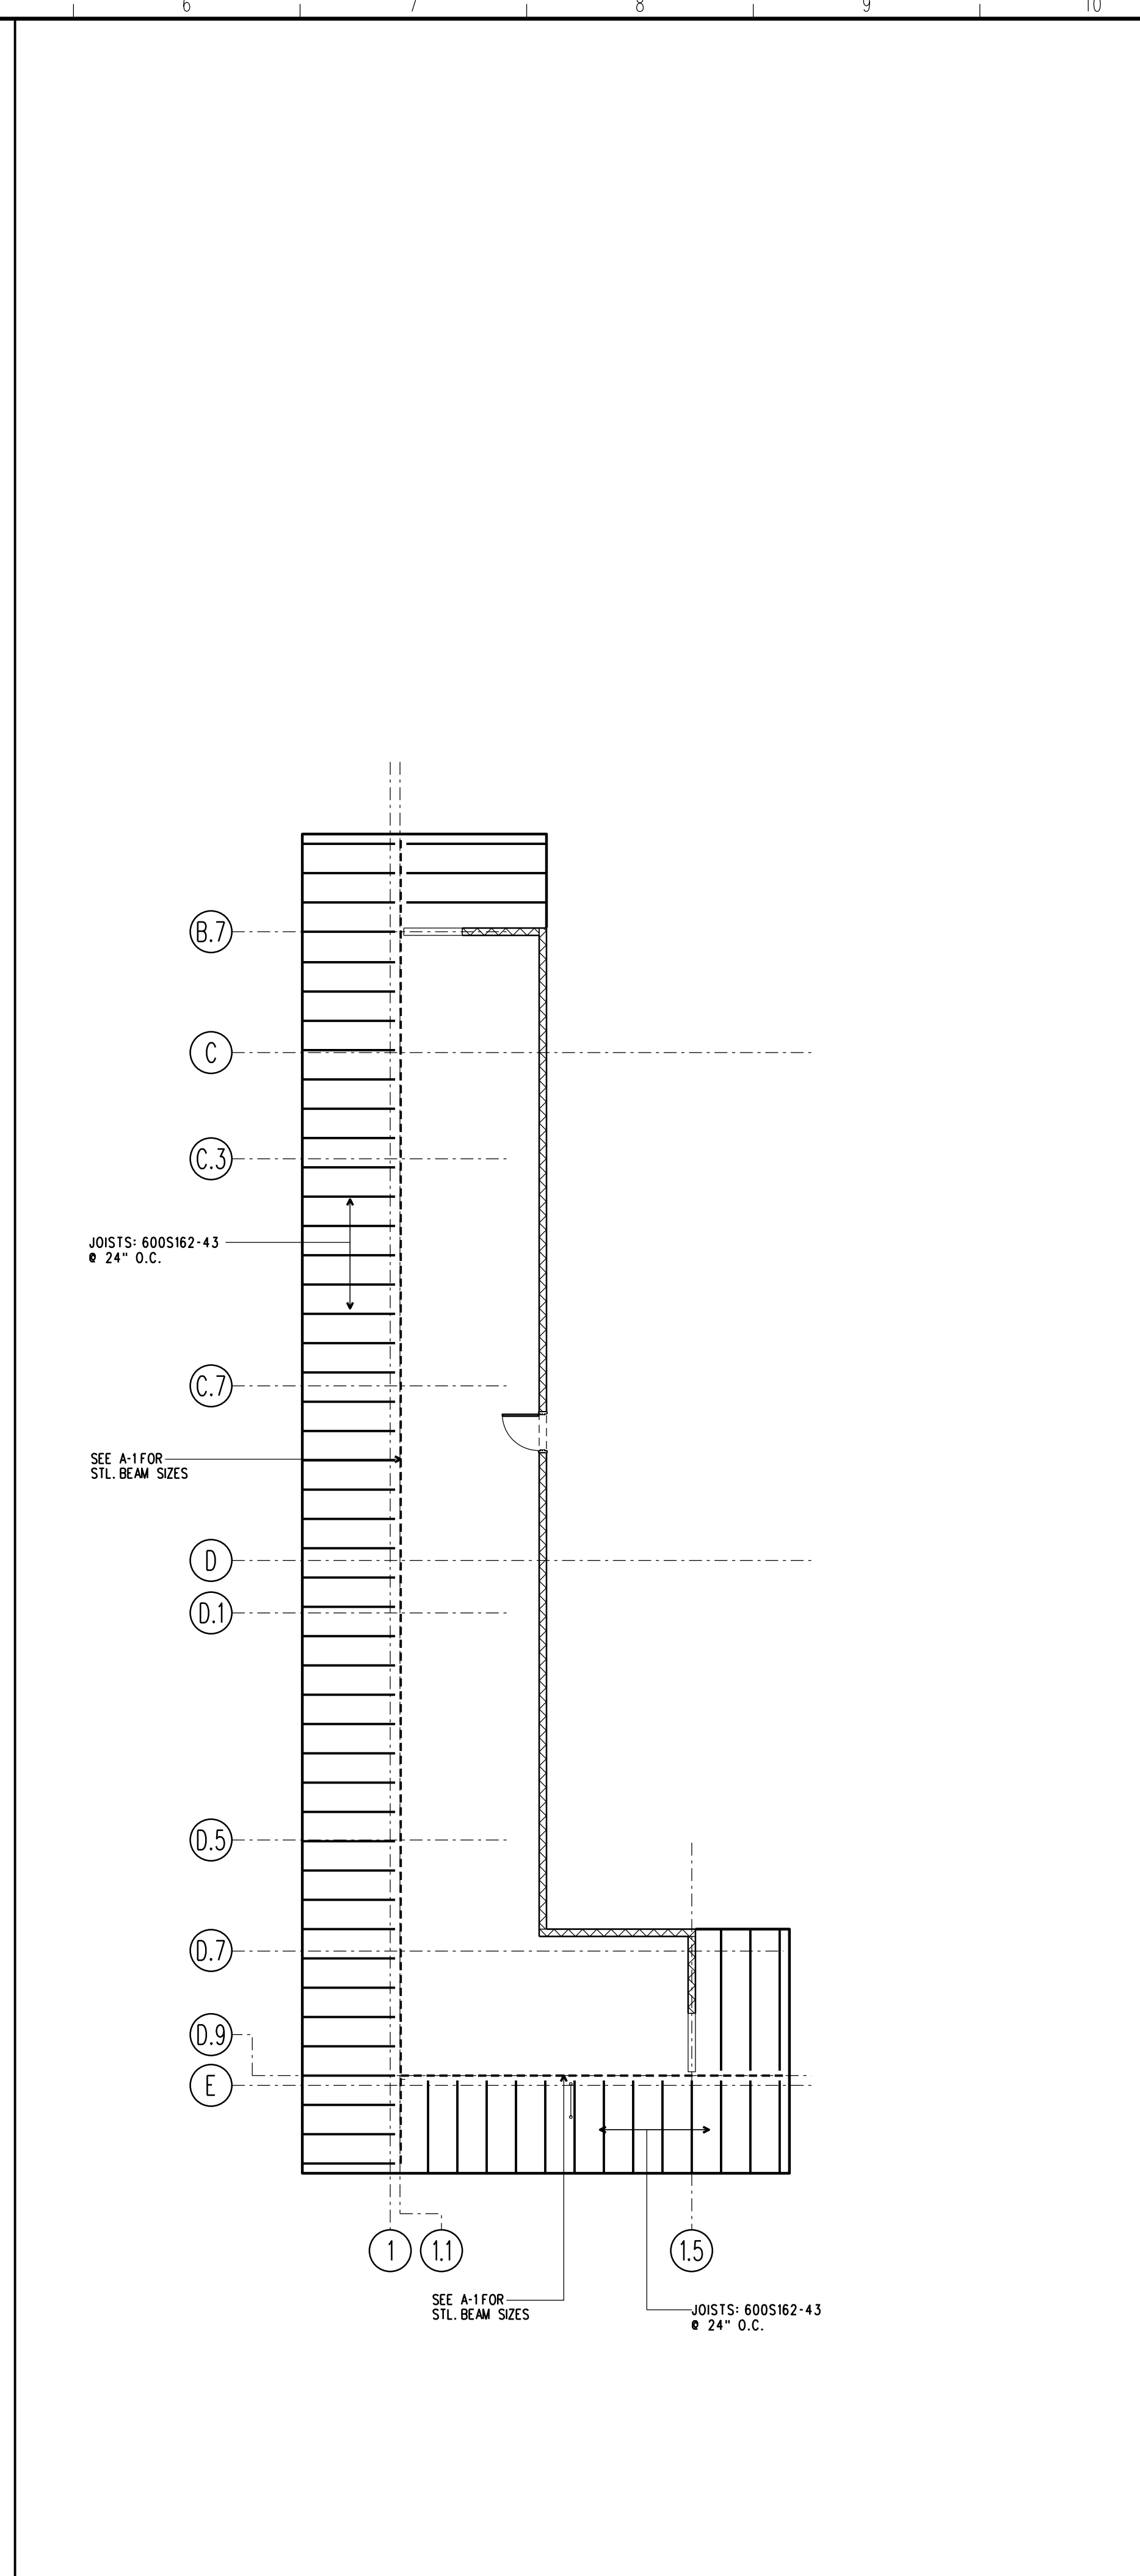

A-6 SOFFIT CANOPY FRAMING PLAN
 SCALE: 1/8" = 1'-0"